


REST OF 5 STOREIED FUTURE EXTENTION

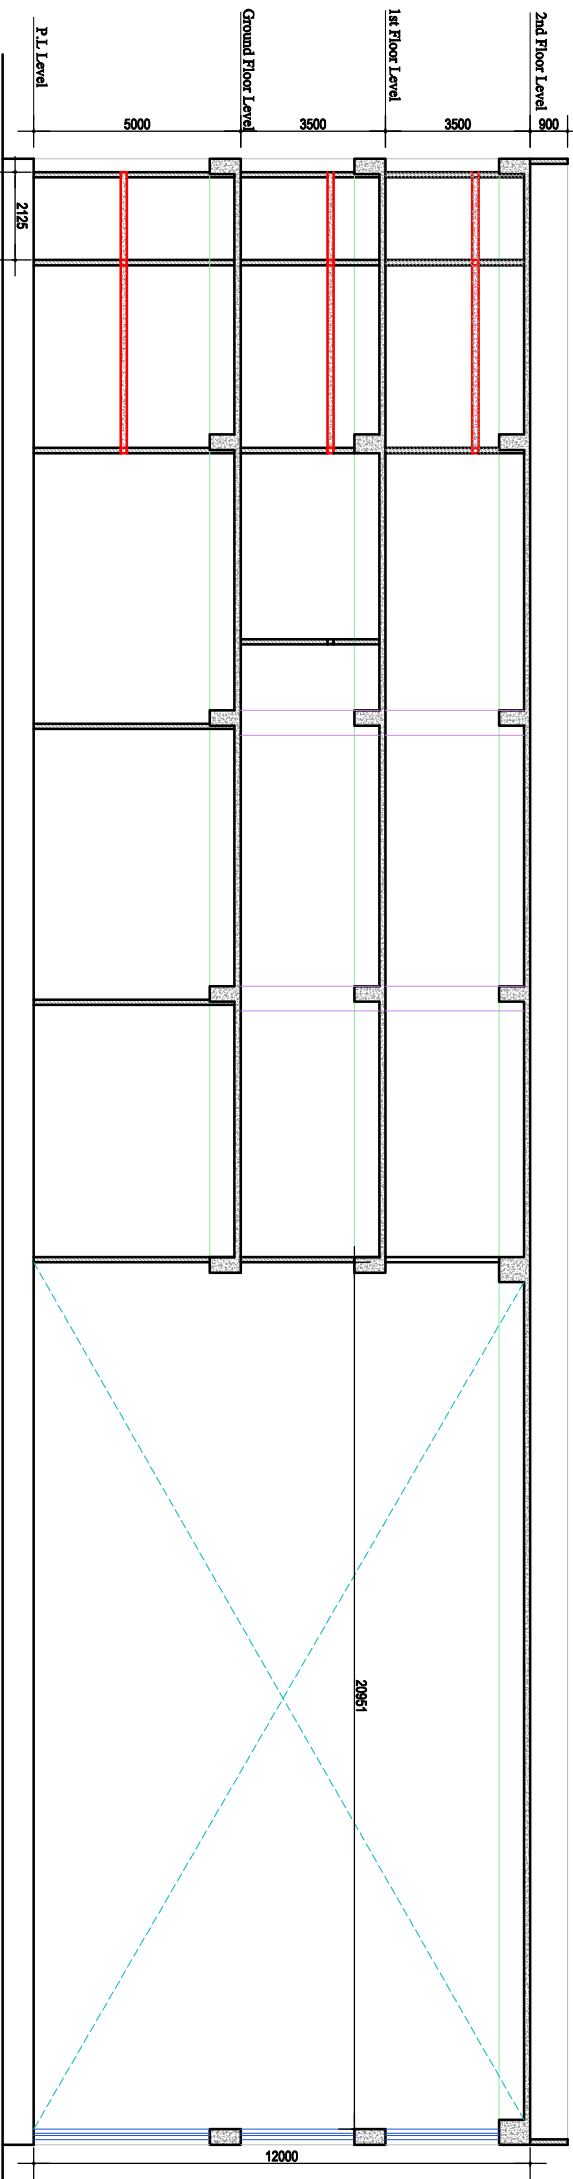

SECTION A-A

PROJECT :

PROPOSED 3-STORIED TESTING LABORATORY BUILDING WITH 8 STORIED FOUNDATION AT SAVAR, DHAKA

CLIENT :

BANGLADESH RURAL ELECTRIFICATION BOARD (BREB)

DESIGN ENGINEER :

MD. SAZZAD HOSSAIN
B.Sc. Engg (CIVIL) FEB-12/31

CAD BY : NADIM HOSSAIN

DATE : JAN / 2018

SHEET NO : A-09

PROJECT MANAGER :

DRWG. TITLE :

SECTION A-A

CONSULTANT :



House 33/A (1st floor), Road 99
Gulshan-2, Dhaka-1212, Bangladesh